


EDIFICIO C

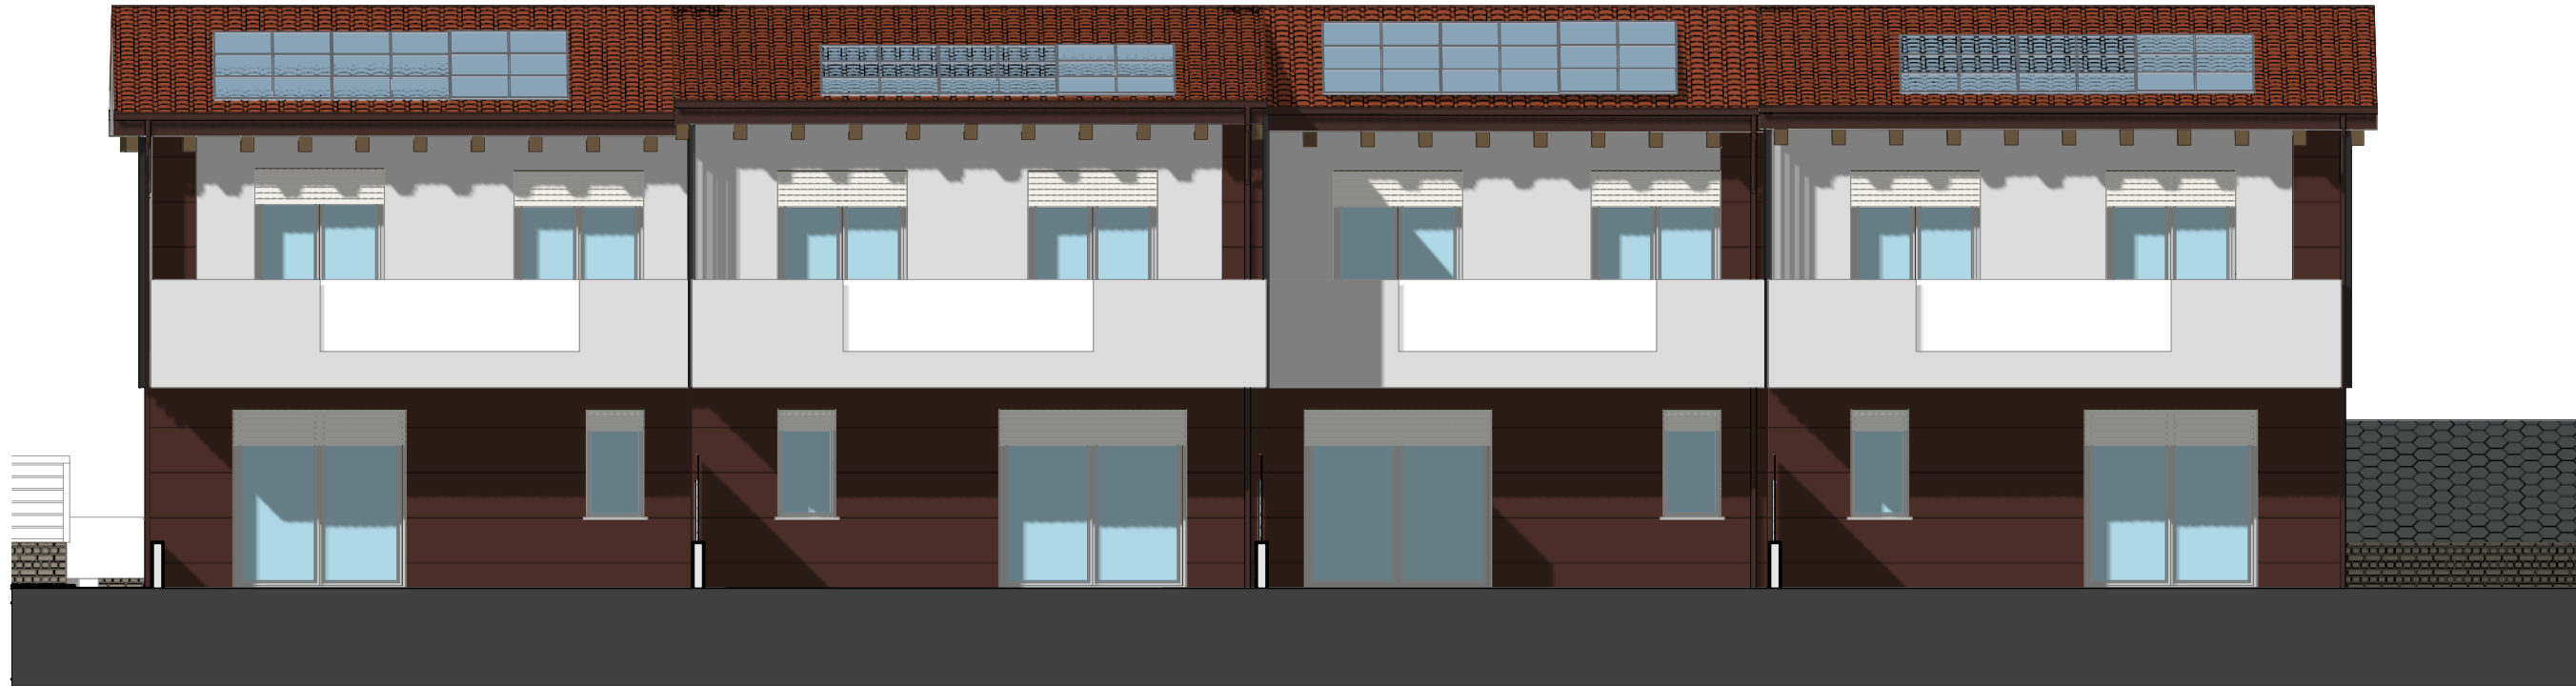

PROSPETTO EST - EDIFICIO C

Scala 1:100

